
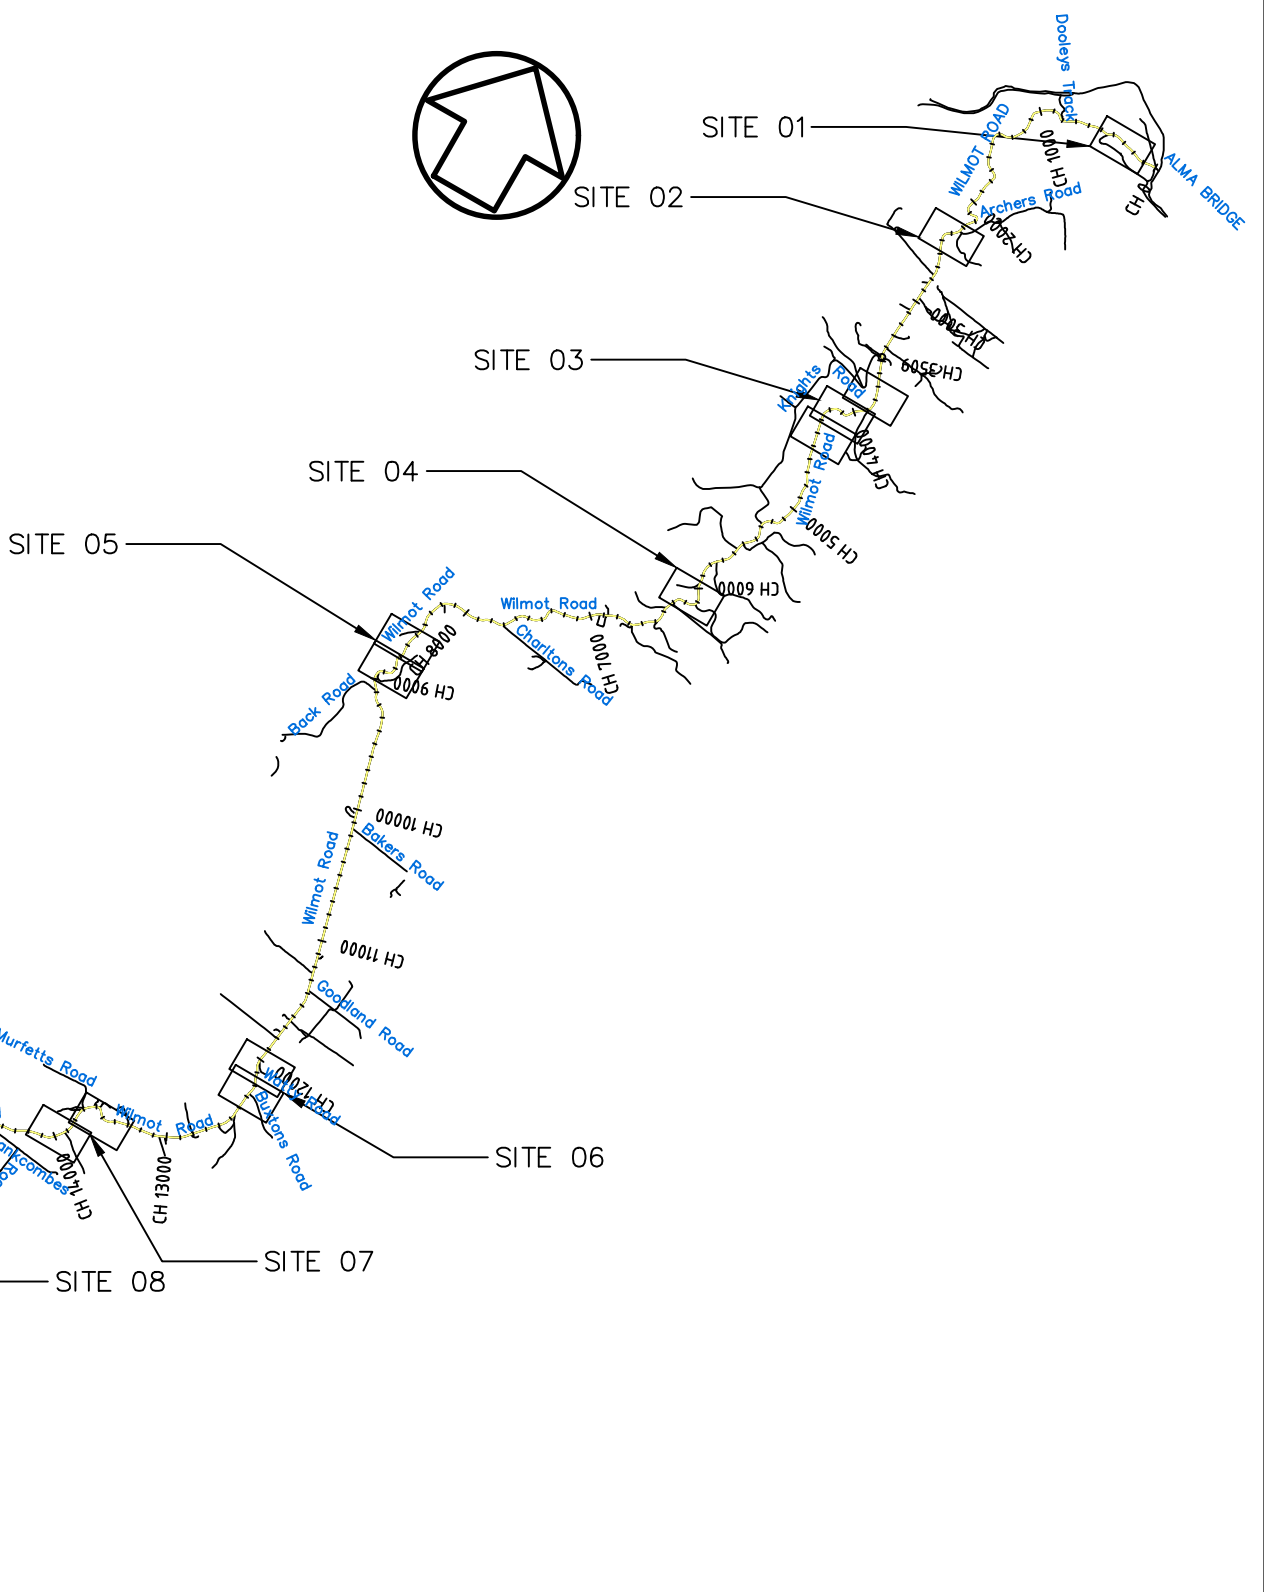


SCOPE OF WORK SUMMARY		
SITE LOCATION	SHEET No.	WORK DESCRIPTION
1	SHEET 01	CH140 - CH 450 - IMPROVE DELINEATION REPLACE APPROX. 12 GUIDEPOSTS AND INSTALL 26 NEW AS DIRECTED
2	SHEET 01	INSTALLATION OF STEEL-FLEX GUIDE POSTS. REMOVE REDUNDANT GUIDE POSTS AND SIGNS. REMOVE EX. SIGNS AND REPLACE EX. CURVE WARNING AND ADVISORY SPEED SIGN.
3	SHEET 01, 02, 03	INSTALLATION OF STEEL-FLEX GUIDE POSTS. REMOVE REDUNDANT GUIDE POSTS AND SIGNS. REINSTATE FADED LINE MARKING AND INSTALL RRPMS CH 3784-CH4340.
4	SHEET 01	INSTALLATION OF STEEL-FLEX GUIDE POSTS AND REMOVE REDUNDANT GUIDE POSTS. REINSTATE FADED CENTRELINE MARKINGS AND INSTALL RRPMS CH 6007-CH6300.
5	SHEET 01, 02	INSTALLATION OF STEEL-FLEX GUIDE POSTS AND REMOVE REDUNDANT GUIDE POSTS. REMOVE EX. WARNING SIGNS AND INSTALL NEW CURVE WARNING AND ADVISORY SPEED SIGN.
6	SHEET 01, 02	INSTALLATION OF STEEL-FLEX GUIDE POSTS AND REMOVE REDUNDANT GUIDE POSTS. REPLACE EX. WARNING SIGNS AND ADVISORY SPEED SIGN.
7	SHEET 01, 02	INSTALLATION OF STEEL-FLEX GUIDE POSTS AND REMOVE REDUNDANT GUIDE POSTS. RELOCATE AND REPLACE EX. CURVE WARNING SIGN AND ADVISORY SPEED SIGN. REINSTATE FADED CENTRELINE MARKINGS AND INSTALL RRPMS CH 13759-CH 14113..
8	SHEET 01, 02	INSTALLATION OF STEEL-FLEX GUIDE POSTS AND REMOVE REDUNDANT GUIDE POSTS. REPLACE AND RELOCATE EX. 80 km/h SPEED LIMIT SIGN. REPLACE EX. 60 km/h SPEED LIMIT SIGN. INSTALL AND REMOVE NUMBER OF EX. WARNING SIGNS.
9	SHEET 01, 02	INSTALLATION OF STEEL-FLEX GUIDE POSTS AND REMOVE REDUNDANT GUIDE POSTS. INSTALL DELINEATORS ON GUARDRAIL POSTS @ 4m MAX. CENTERS. INSTALL CURVE WARNING SIGNS AND REMOVE EX. WARNING SIGNS.
10	SHEET 01, 02	INSTALLATION OF STEEL-FLEX GUIDE POSTS AND REMOVE REDUNDANT GUIDE POSTS. INSTALL CURVE ALIGNMENT MARKERS (CAMS) @ 8m CENTERS. INSTALL CURVE WARNING SIGNS AND REMOVE EXISTING. INSTALL DELINEATORS ON GUARDRAIL POSTS @ 4m MAX. CENTERS.
11	SHEET 01	INSTALLATION OF STEEL-FLEX GUIDE POSTS AND REMOVE REDUNDANT GUIDE POSTS. INSTALL CURVE ALIGNMENT MARKERS (CAMS) @ 12m CENTERS. INSTALL GIVE WAY SIGN AND LINE MARK EDGE CONTINUITY (EC2) LINE.
12	SHEET 01	INSTALLATION OF STEEL-FLEX GUIDE POSTS AND REMOVE REDUNDANT GUIDE POSTS.
13	SHEET 01	INSTALL MISSING CURVE WARNING SIGNS
14	SHEET 01	INSTALLATION OF STEEL-FLEX GUIDE POSTS AND REMOVE REDUNDANT GUIDE POSTS. CLEAN EX WINDING ROAD WARNING SIGNS.

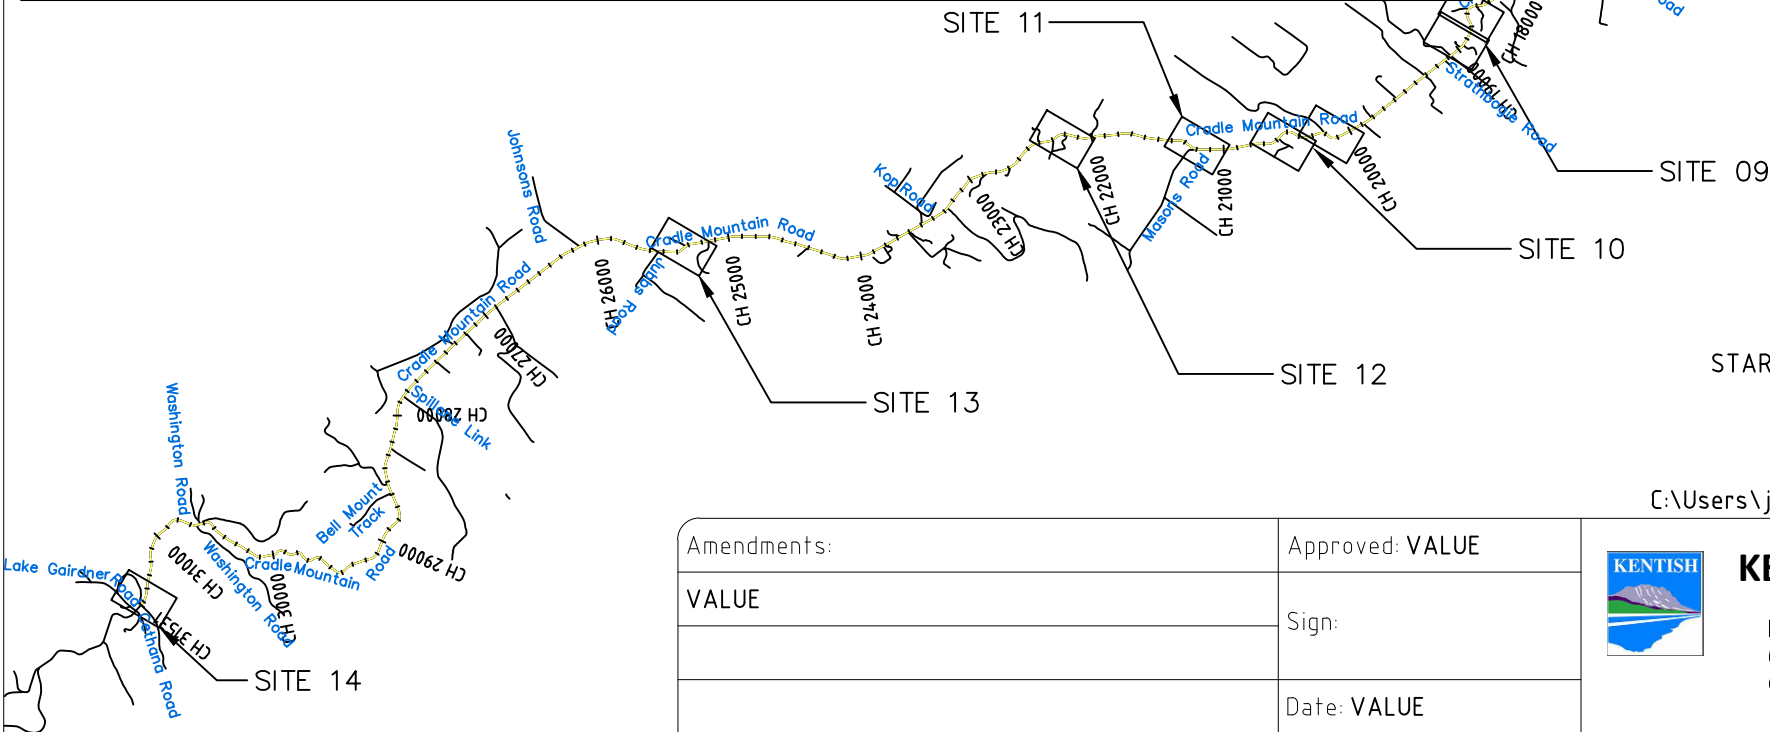

PLAN INDEX  
N.T.S  
START - CH 0.00 - DRIVEWAY OF No.1252 WILMOT ROAD, LOWER WILMOT  
(WEST OF ALMA BRIDGE)  
FINISH - CH 31537.00 - CETHANA ROAD

jamie.fawkner 4/08/2022 3:49:03 PM  
C:\Users\jamie.fawkner\OneDrive - Kentish + Latrobe Councils\Projects-Tasks\CRADLE-WILMOT RD\Cradle Mountain Rd.dwg

Amendments:	Approved: VALUE
VALUE	Sign:
	Date: VALUE



KENTISH COUNCIL

Phone: (03) 6491 0200  
69 High Street, Sheffield  
Council@Kentish.tas.gov.au

Project: CRADLE MOUNTAIN ROAD AND WILMOT ROAD SAFETY IMPROVEMENTS			
Title: SITE WORK PLANS - INDEX			
Scale : 1:55555.55556	Drg No: C10	Sheet: ----	WO # : 10000772
Designer: JF	Date: ----	Rev: ----	Project # : VALUE